


NOTE;
 CONTRACTOR TO VERIFY ALL DIMENSIONS IN FIELD AND
 REPORT ANY DISCREPANCIES TO ENGINEER PRIOR TO
 STARTING WORK

TRUCK SIDE DOWN DRAFT STSDD-1000
 23'-7"W x 18'-9-1/2"H x 50'-0"L OUTSIDE
 16'-0"W x 16'-2"H x 49'-9"L INSIDE

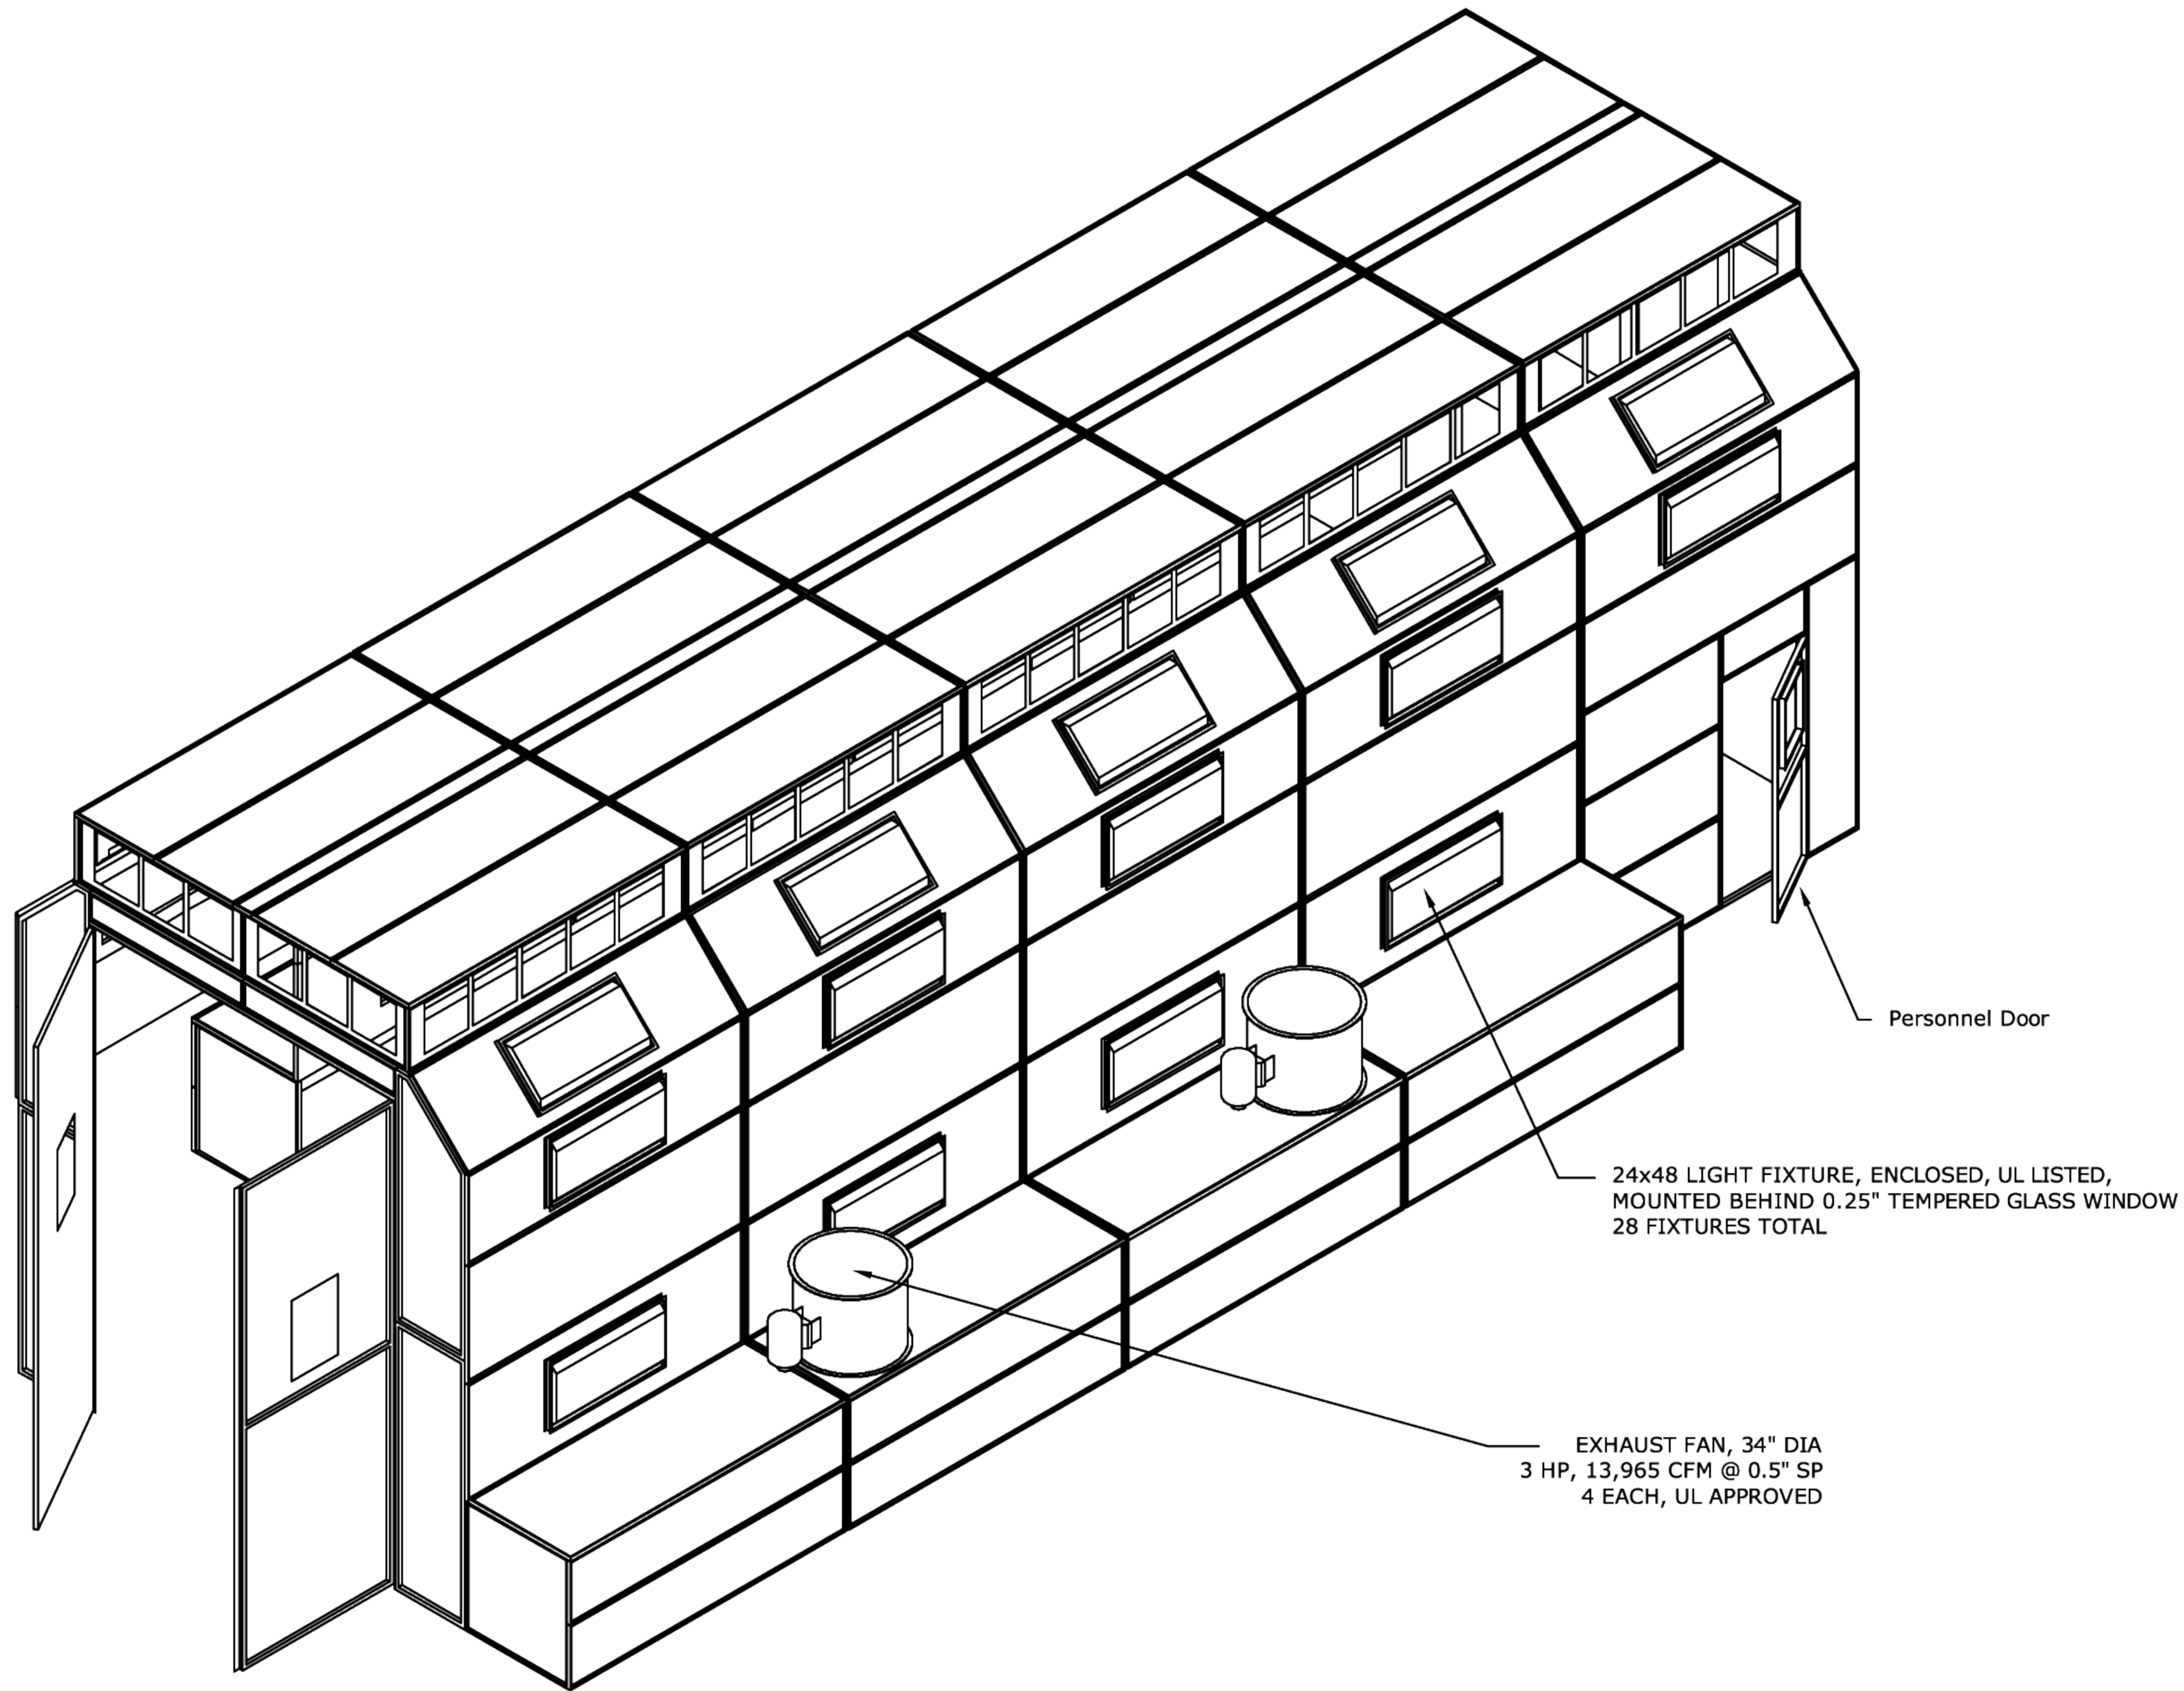

Personnel Door

24x48 LIGHT FIXTURE, ENCLOSED, UL LISTED,
 MOUNTED BEHIND 0.25" TEMPERED GLASS WINDOW
 28 FIXTURES TOTAL

EXHAUST FAN, 34" DIA
 3 HP, 13,965 CFM @ 0.5" SP
 4 EACH, UL APPROVED

NOTES:

- ALL MATERIALS OF CONSTRUCTION ARE NON-COMBUSTIBLE.
- ALL PANELS ARE 18 GA. GALV SHEET STEEL.
- WINDOWS ARE 1/4" TEMPERED GLASS.
- LIGHT FIXTURES ARE ENCLOSED 2x4 FLORESCENT LAYIN TYPE, UL APPROVED, MOUNTED BEHIND GLASS WINDOW.
- FAN IS TUBEAXIAL, ALUMINUM BLADE WITH DRIVE BELT IN ENCLOSED SHROUD, UL APPROVED.

MANUFACTURED IN COMPLIANCE WITH NFPA 33, OSHA, NEC,
 AND BOCA GUIDELINES



Greensboro, NC 27405
 Ph - 1-800-451-2425

title	STSDD-100050 SHEET 1 OF 3		
part no	STSDD-1000		
order no	--		
drawn by	MBOWLES	date	8-18-04
file name	XXXX	rev	A