


**TRUCK SIDE DOWN DRAFT STSDD-1000**  
 23'-7"W x 18'-5"H x 60'-0"L OUTSIDE  
 16'-0"W x 16'-2"H x 59'-9"L INSIDE

NOTE:  
 CONTRACTOR TO VERIFY ALL DIMENSIONS IN FIELD AND  
 REPORT ANY DISCREPANCIES TO ENGINEER PRIOR TO  
 STARTING WORK

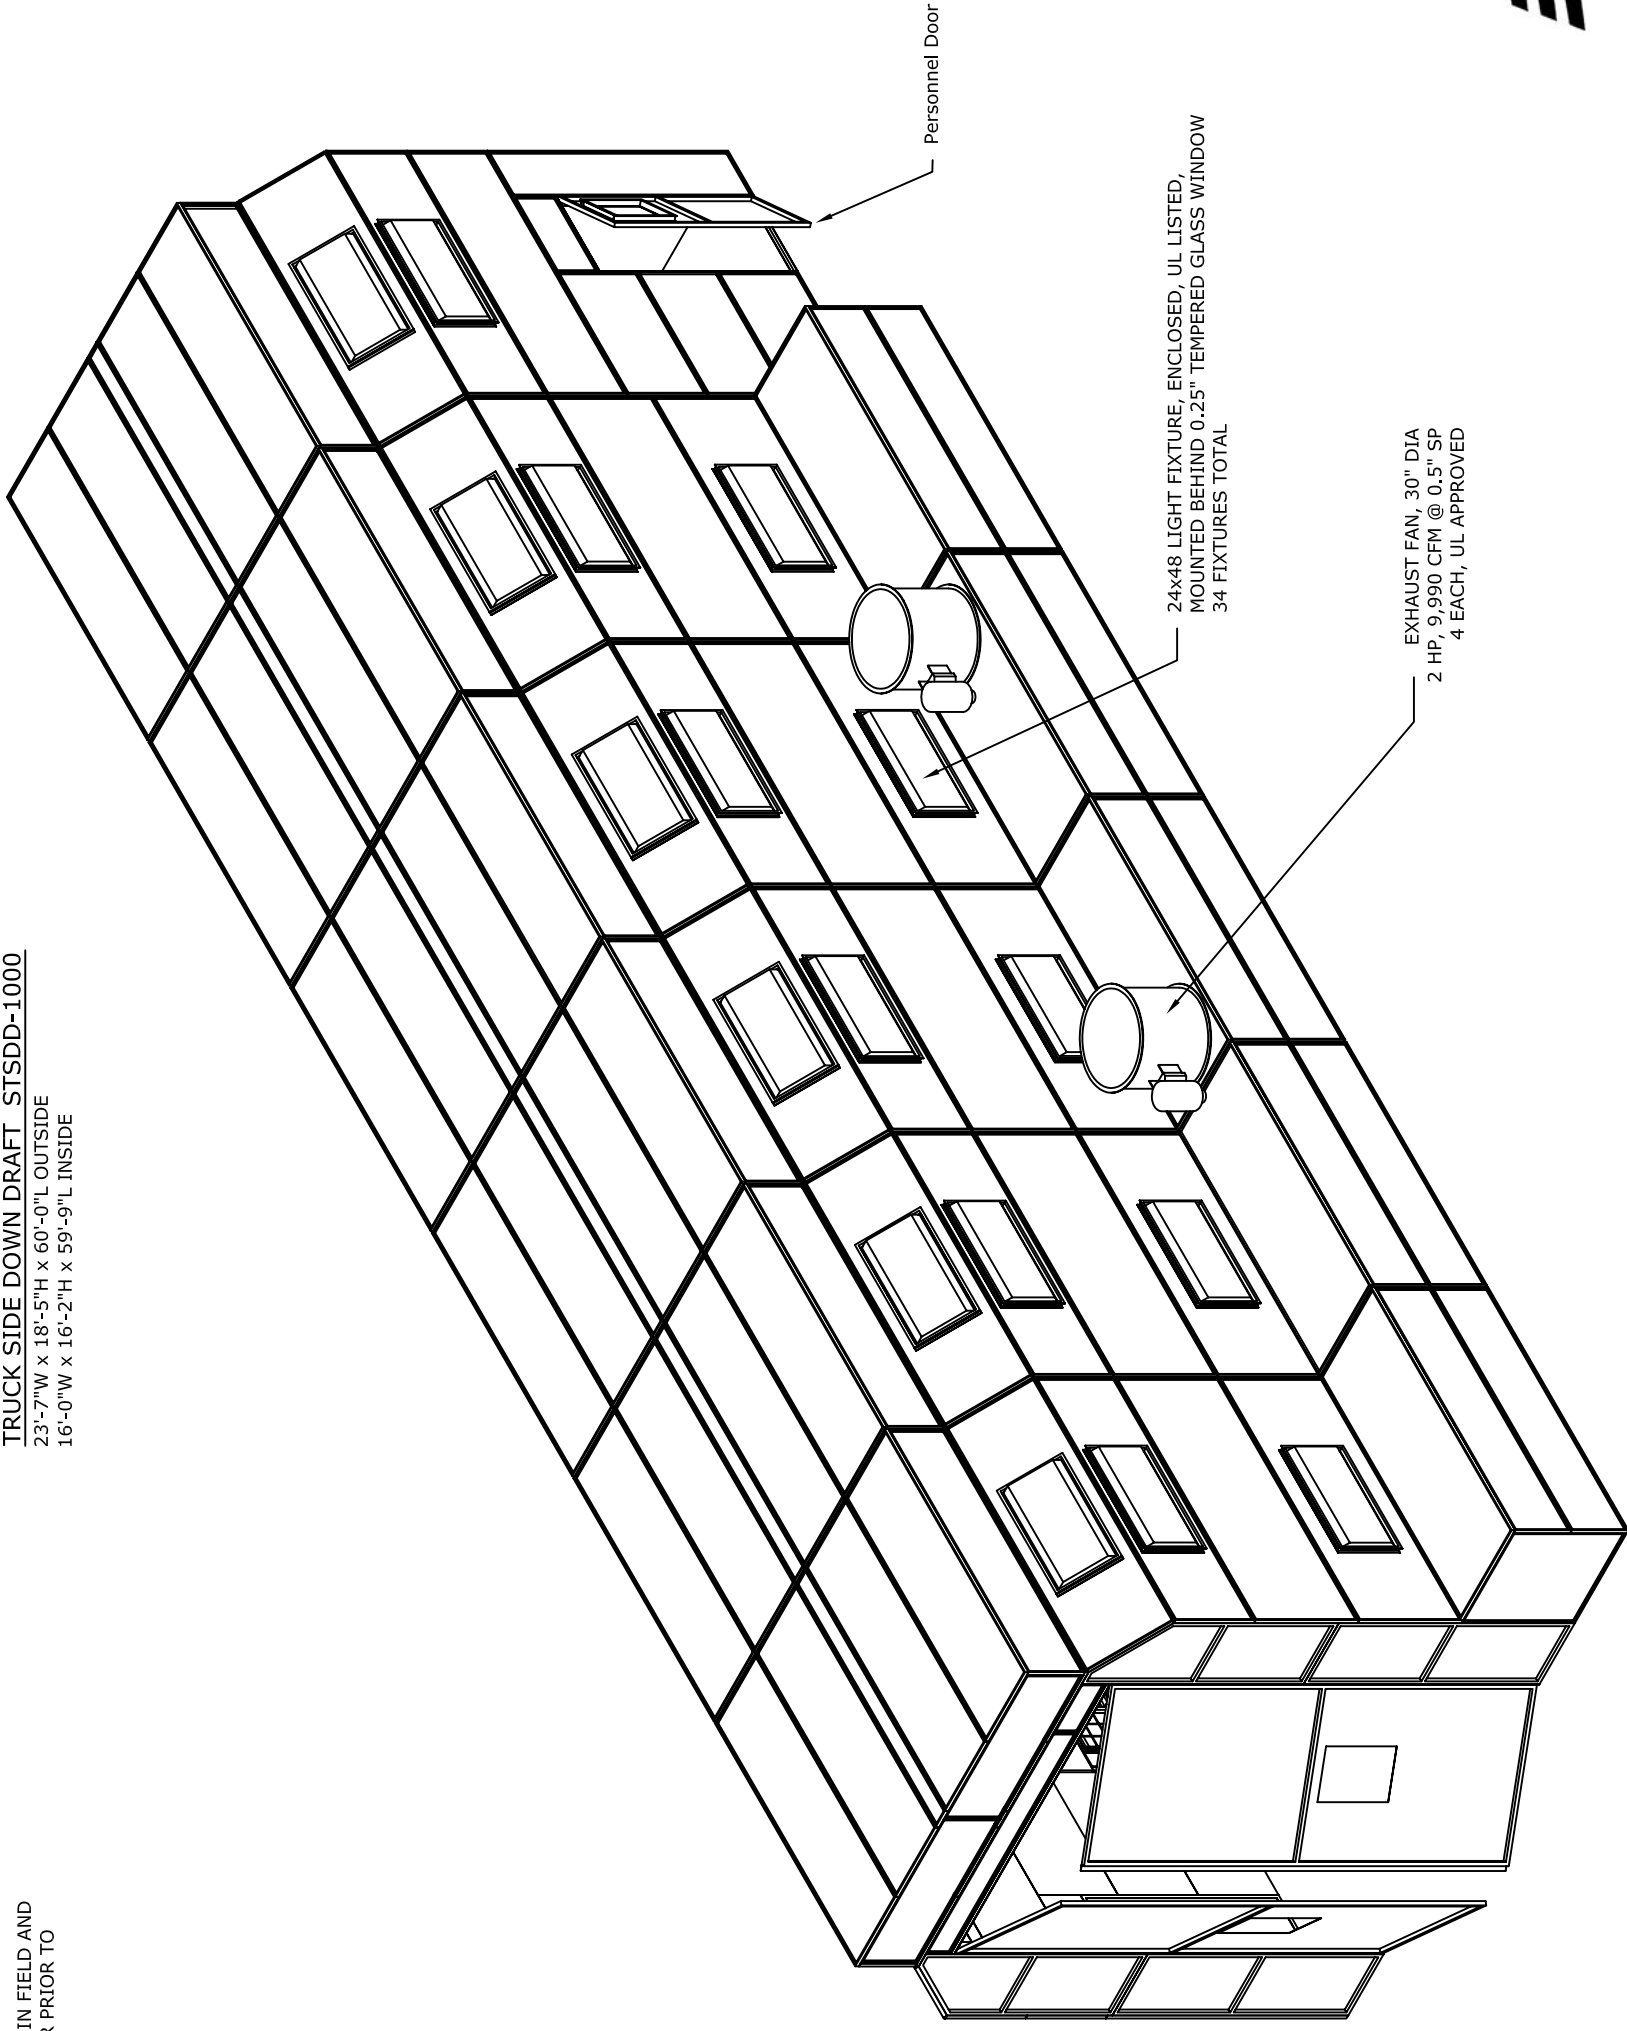

- NOTES:**
- ALL MATERIALS OF CONSTRUCTION ARE NON-COMBUSTIBLE.
  - ALL PANELS ARE 18 GA. GALV SHEET STEEL.
  - WINDOWS ARE 3/4" TEMPERED GLASS.
  - LIGHT FIXTURES ARE ENCLOSED 2x4 FLORESCENT LAYIN TYPE, UL APPROVED, MOUNTED BEHIND GLASS WINDOW.
  - FAN IS TUBEAXIAL, ALUMINIUM BLADE WITH DRIVE BELT IN ENCLOSED SHROUD, UL APPROVED.

MANUFACTURED IN COMPLIANCE WITH NFPA 33, OSHA, NEC,  
 AND BOCA GUIDELINES



Greensboro, NC 27405  
 Ph - 1-800-451-2425

title	STSDDGH60 SHEET 1 OF 4
part no	STSDD-1000
order no	--
drawn by	MBOWLES
date	8-5-05
file name	XXXX
rev	A